


PROVEDENÍ SE SEPARÁTEM


28-27/20m

STŘED 6530-SR.610.000
RAM I. 6530-RM.110.000
RAM II. 6530-RM.210.000
MEZI 6530-RM.510.000 sep.
KONC. 6510-RM.350.000
RAM III. 6510-RM.355.000

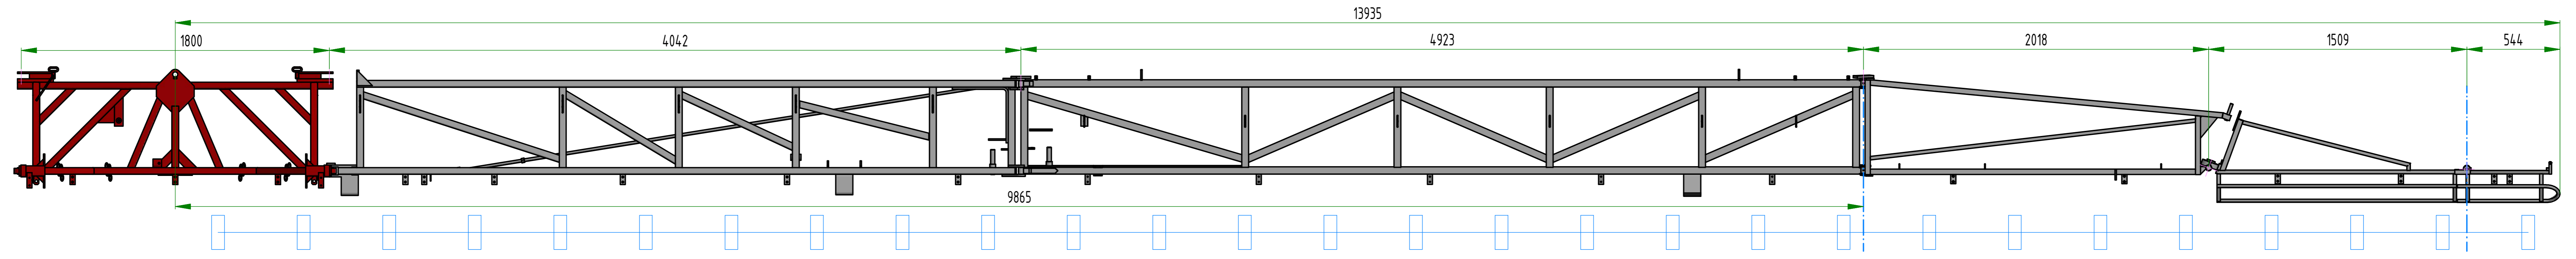


27/18m

STŘED 6510-SR.600.000
RAM I. 6510-RM.110.000
RAM II. 6520-RM.210.000
MEZI 6520-RM.510.000
KONC. 6510-RM.320.000

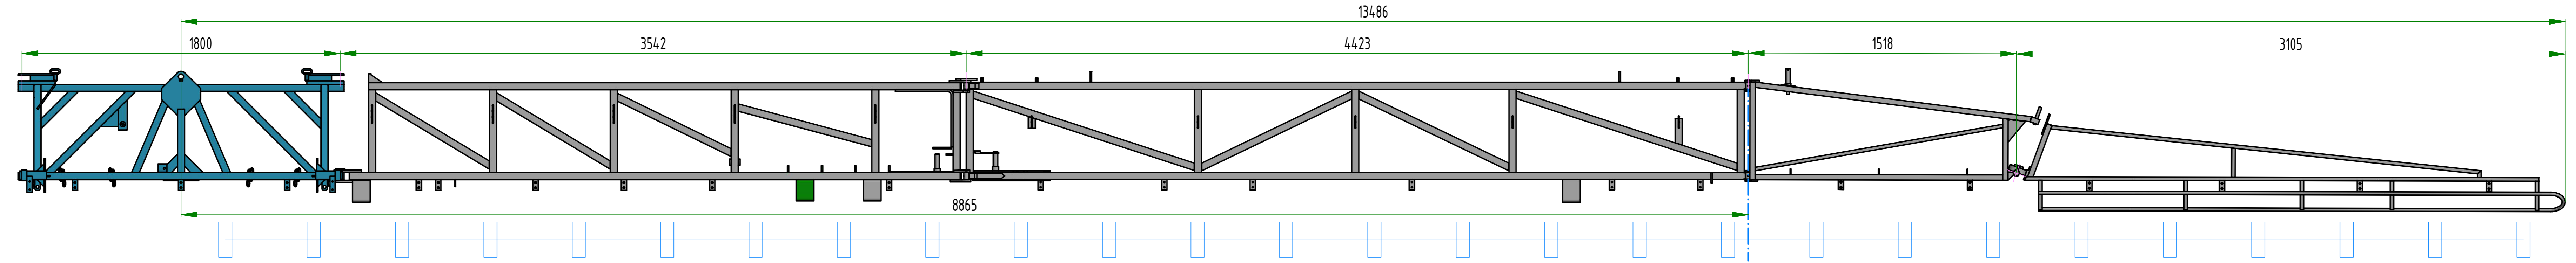


24/18m

STŘED 6510-SR.600.000
RAM I. 6510-RM.110.000
RAM II. 6520-RM.210.000
MEZI 6520-RM.410.000
KONC. 6510-RM.320.000

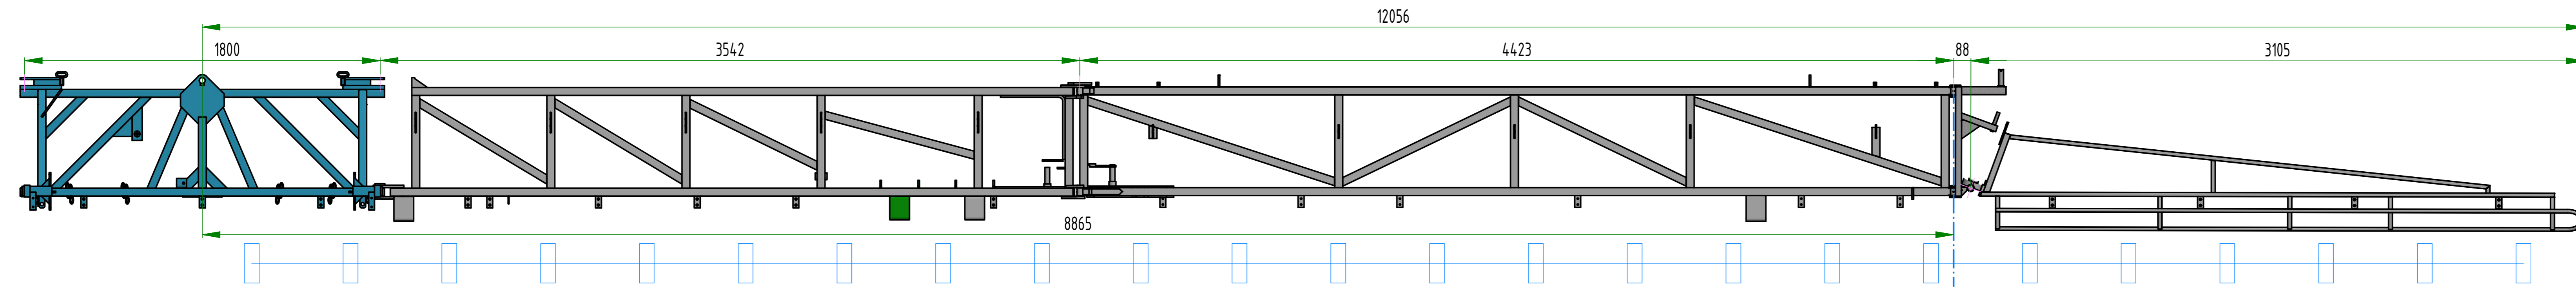

21/18m

STŘED 6510-SR.600.000
RAM I. 6510-RM.110.000
RAM II. 6520-RM.210.000
MEZI 6520-RM.410.000
KONC. 6510-RM.310.000

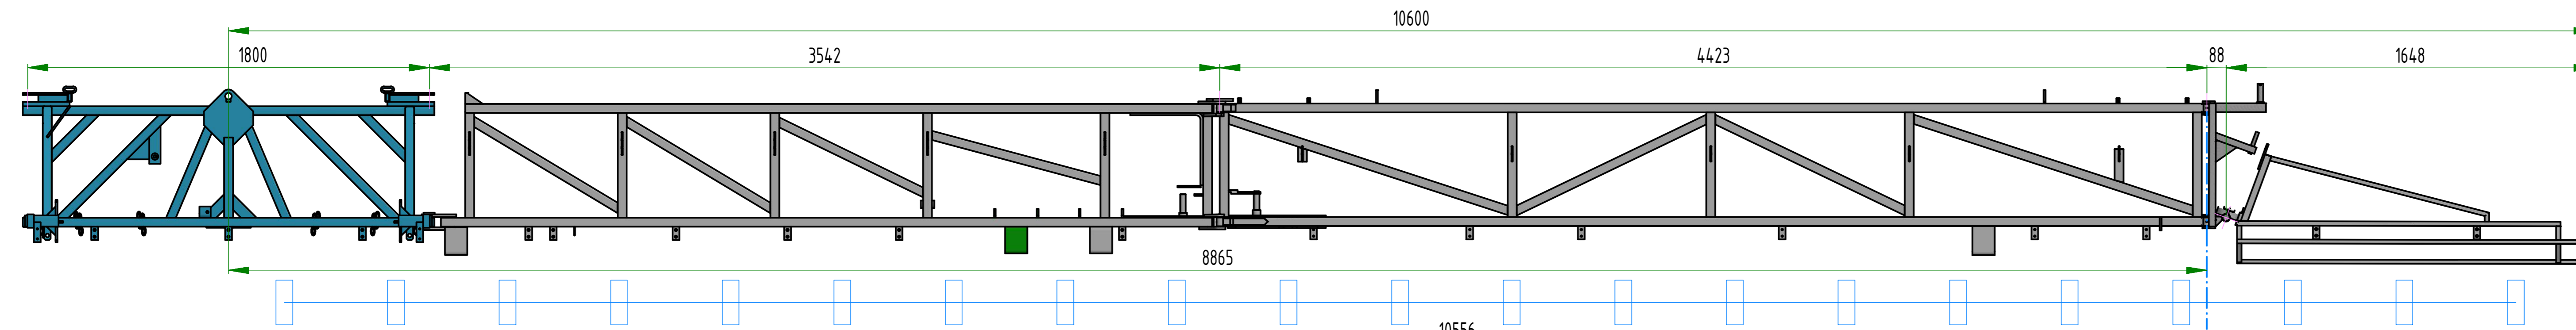

21/15m

STŘED 6510-SR.600.000
RAM I. 6540-RM.110.000
RAM II. 6540-RM.210.000
MEZI 6520-RM.410.000
KONC. 6510-RM.320.000

